
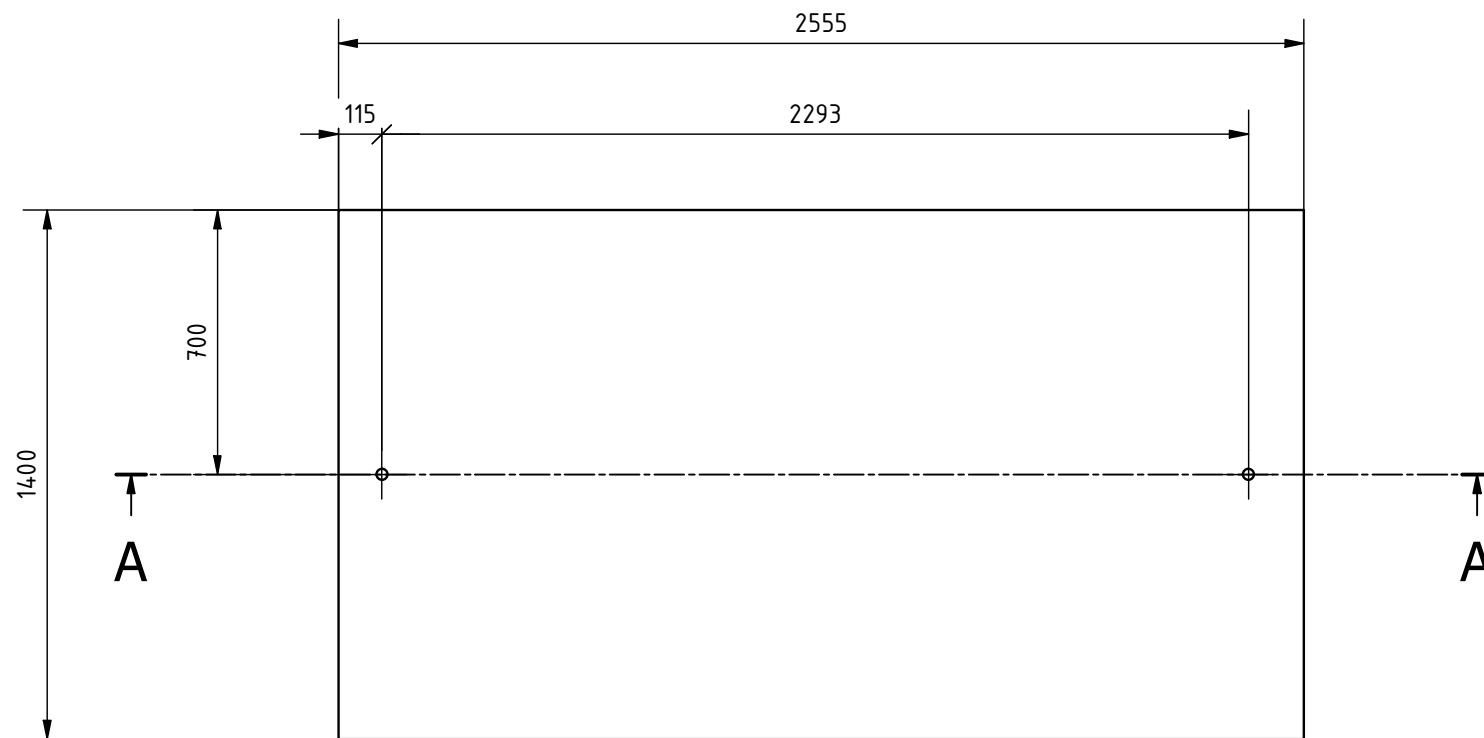



A-A (1 : 20)

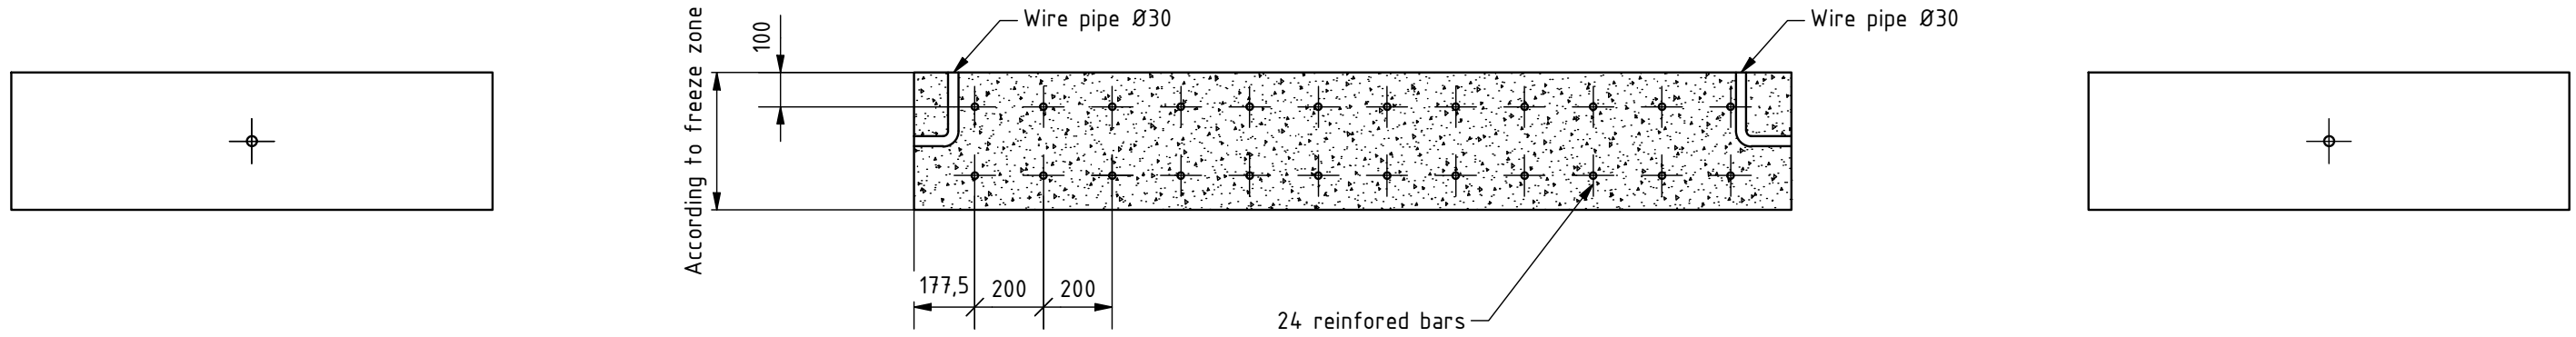

Remarks:

1. All dimensions in mm.
2. Prepare foundation with concrete class C25. Concrete must be reinforced with reinforcement bars or fibres and flat on the top.
3. For turnstile installation, put turnstile on prepared foundation- wire pipes with 230V AC supply should be just under turnstile's main posts. lay out and drill holes for appropriate anchors.
4. Placing turnstile on foundation depending on detailed turnstile size- to be chosen on installation site.
5. This is suggest foundation plan. Dimensions, reinforcement, anchoring.

	Remarks			
	Designed by D.Surma	Scale 1 : 20	Format A3	Data 27.02.2023
Edited by	Height	Width	Material	Mass
Number S.004432	Drawing HBT Foundation plan			Rev. A