

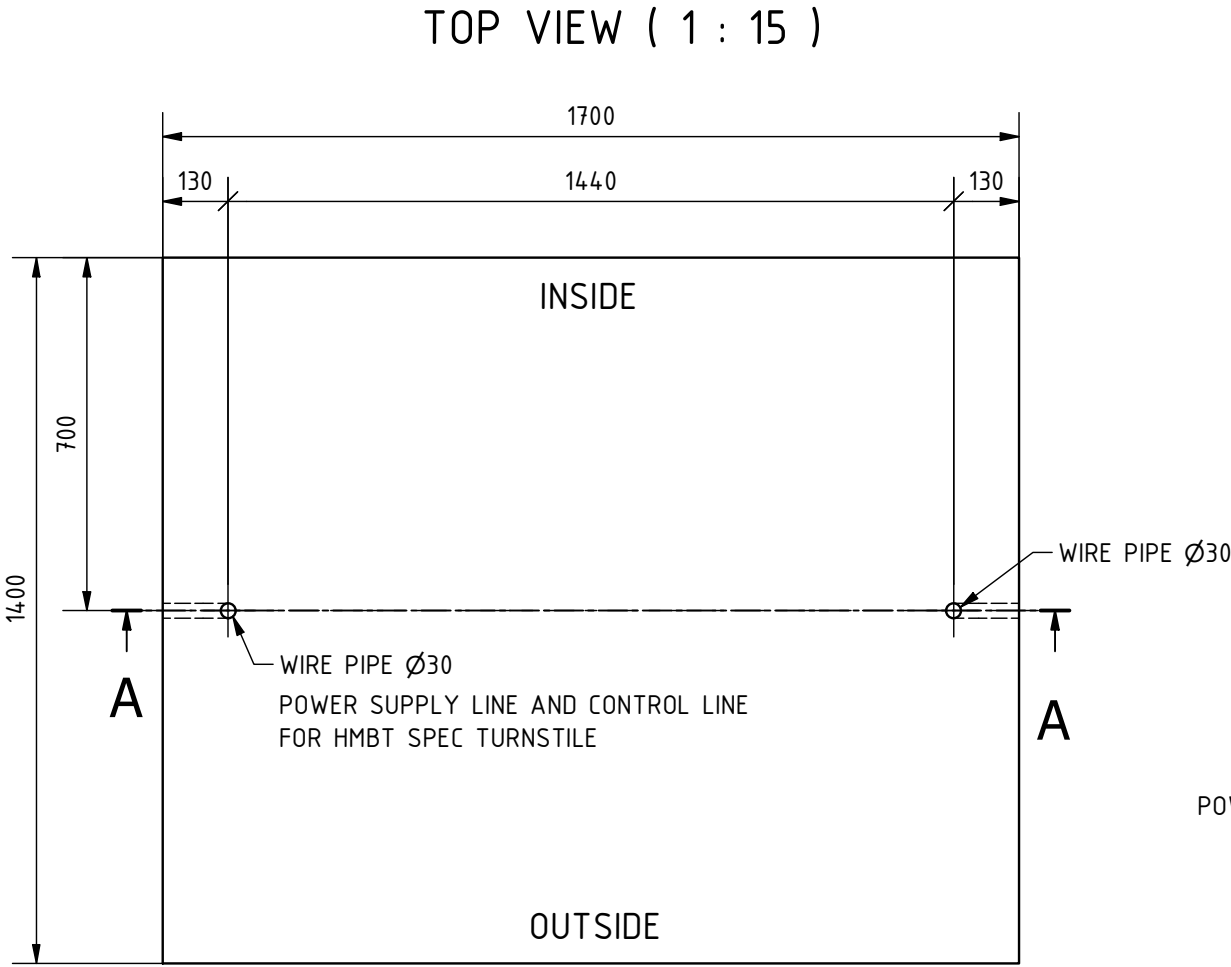
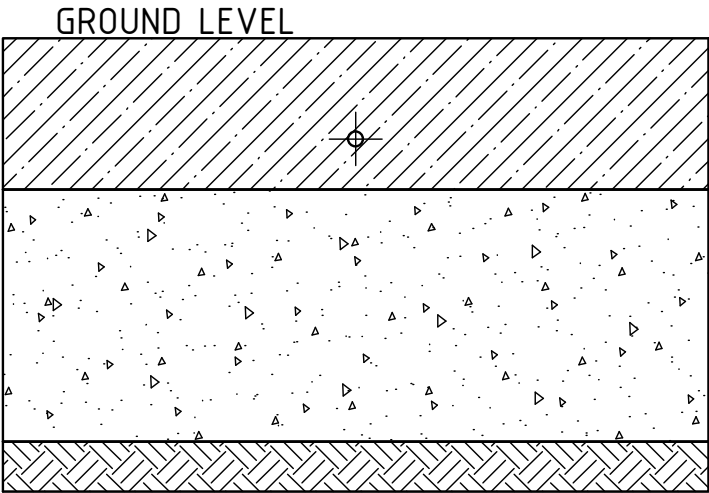


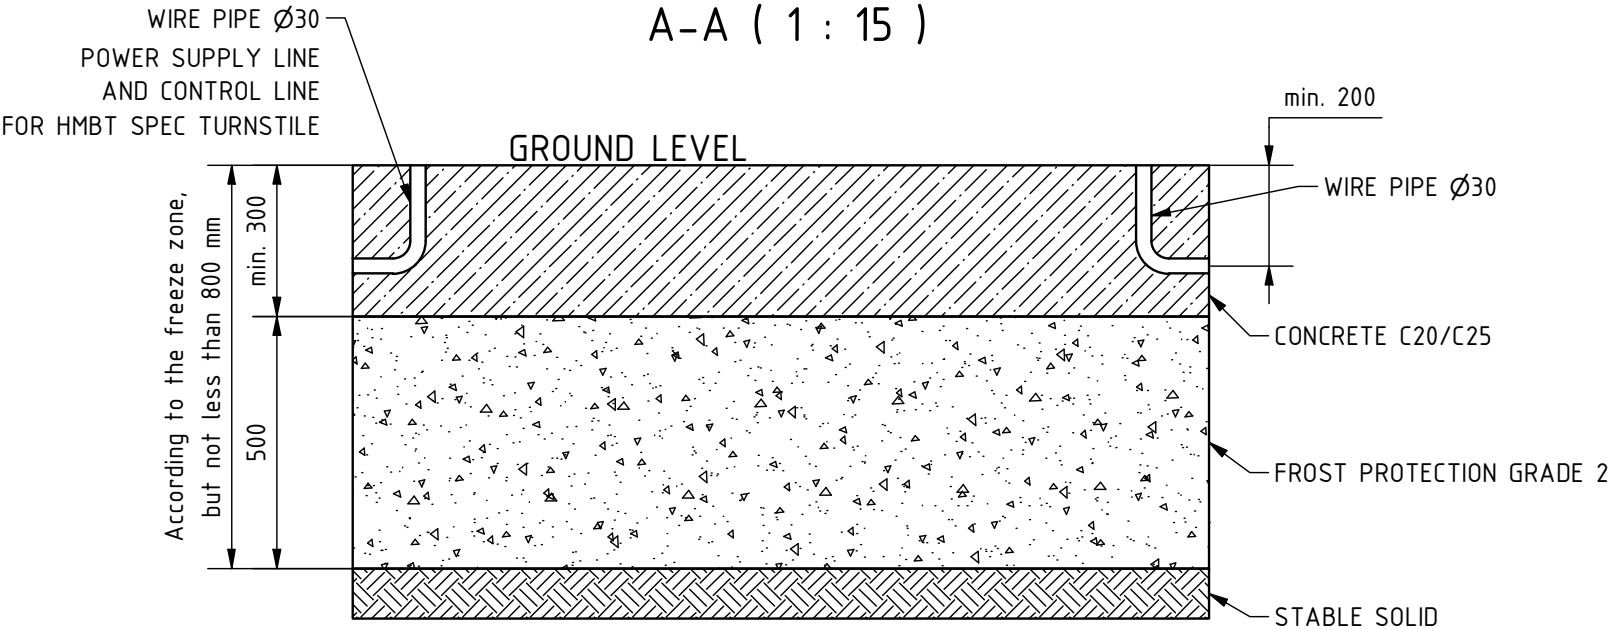


3D VIEW (1 : 20)

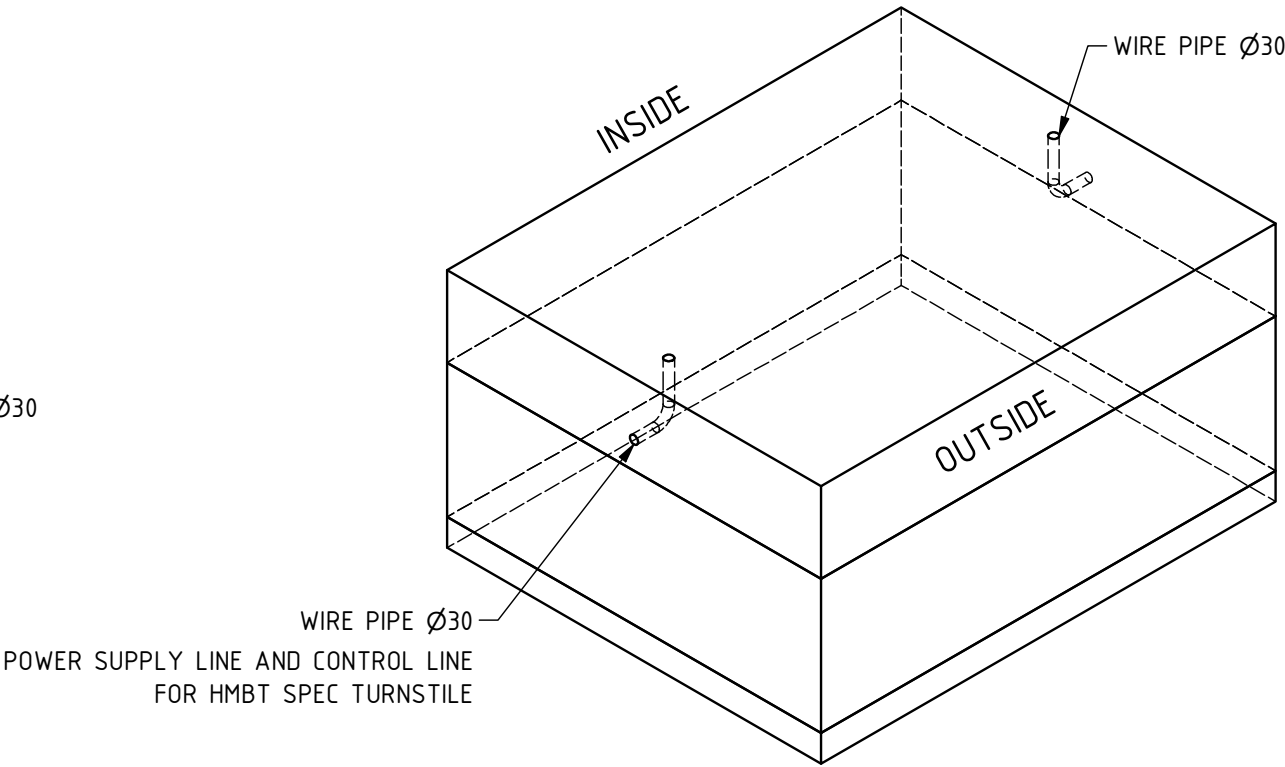

Remarks:

1. All dimensions in mm.
2. Main view is top view of foundation.
3. Prepare foundation with concrete class C20/C25. Concrete must be reinforced with fibers/rebars and flat on the top.
4. Constructive reinforcement crosswise brackets d=8mm, a=150 mm.
5. Power supply (HMBT SPEC): 230V AC, 50Hz.
6. Power supply line min. 3x2.5 mm², depending on the length of the cable.
7. This is suggested foundation plan.

Index:

 

CONCRETE C20/C25



FROST PROTECTION GRADE 2



STABLE SOLID

	Remarks			
	Designed by G.Janik	Scale 1 : 15	Format A3	Sheet number 1/1
Edited by	Height ---	Width ---	Material ---	Mass ---
Number S.008151	Drawing HMBT SPEC, HHT3 Basic Manual - Foundation Plan			Rev. A