
THIS PRINT IS PROVIDED ON A RESTRICTED BASIS AND IS NOT TO BE USED IN ANY WAY DETERMINAL TO THE INTEREST OF HALSANG

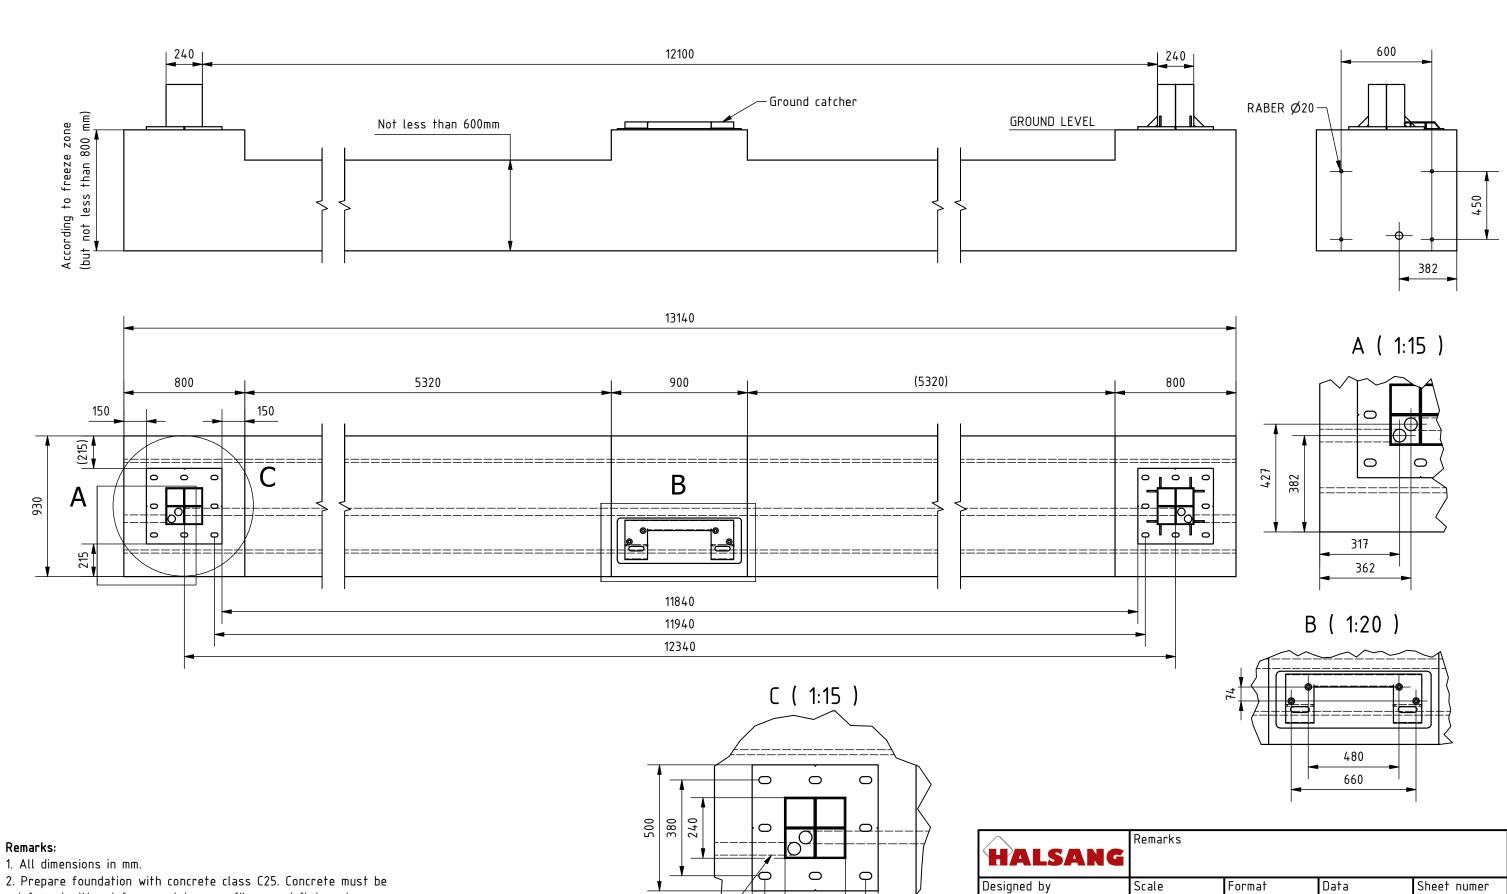

Remarks:

reinforced with reinforcement bars or fibres and flat on top.

3. For gate installation put gateposts baskets inside concrete or use


anchors M24x400 or longer. Anchors must be over concrete surface between 70 - 100 mm .

4. Placing gate on or in foundation depending on detailed gate size -

to be chosen on installation site.

5. Ground catcher should be mounted after gate instalation.

6. This is suggested foundation plan. Dimensions, reinforcement, anchoring.

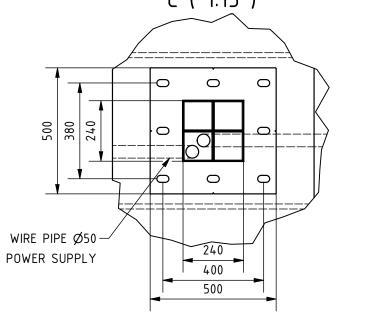

HALSANG	Remarks			
Designed by	Scale	Format	Data	Sheet numer
G.Słoma	1 : 25	A3	24.08.2023	1/1
Edited by	Height	Width	Material	Mass
Number	Drawing	Drawing		
06001.0000	f	Frigg 2W 12000 Foundation		